


1 A-01

FLOOR PLAN
SCALE: 1/4"=1'-0"

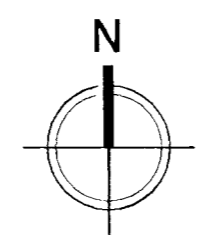

LEGEND


- (N) EXHAUSTED FAN
FAN IS LIGHT SWITCH ACTIVATED
- MAKE UP AIR
- EXISTING WALL
- NEW WALL

THIS DOOR TO REMAIN UNLOCKED DURING BUSINESS HOURS
SIGN ABOVE THE DOOR:
PROVIDE ILLUMINATED "EXIT" SIGN PER UBC 1003 BACK-UP POWER 90 MIN.

NO. OF EMPLOYEES PER SHIFT: 3
OCCUPANCY LOAD CAL.
DINING AREA: 912 S.F./15 = 61 OCCUP.
KITCHEN: 270 S.F.
WAITRESS STATION: 155 S.F.
425 S.F./200 = 2.1 OCCUP.
STORAGE: 110 S.F./300 = 1 OCCUP.
TOTAL: 65 OCCUP.

DOOR SCHEDULE

MARK	QTY	SIZE	MATERIAL	HARDWARE	LABEL	REMARK
A	1	3'-0" x 6'-8"	GLASS DOOR	PUSH BAR TYPE LOCK SET SELF-CLOSING NOTE: THIS DOOR REMAINS OPEN WHEN OCCUPIED		EXISTING
C	2	3'-0" x 6'-8"	HOLLOW CORE WOOD DOOR	SELF CLOSING LEVER HANDLE TYPE, 1 PR. BUTTS LOCK SET CLOSER		NEW
D	1	3'-0" x 6'-8"	GLASS DOOR	SELF CLOSING LEVER HANDLE TYPE, LOCK SET CLOSER		NEW

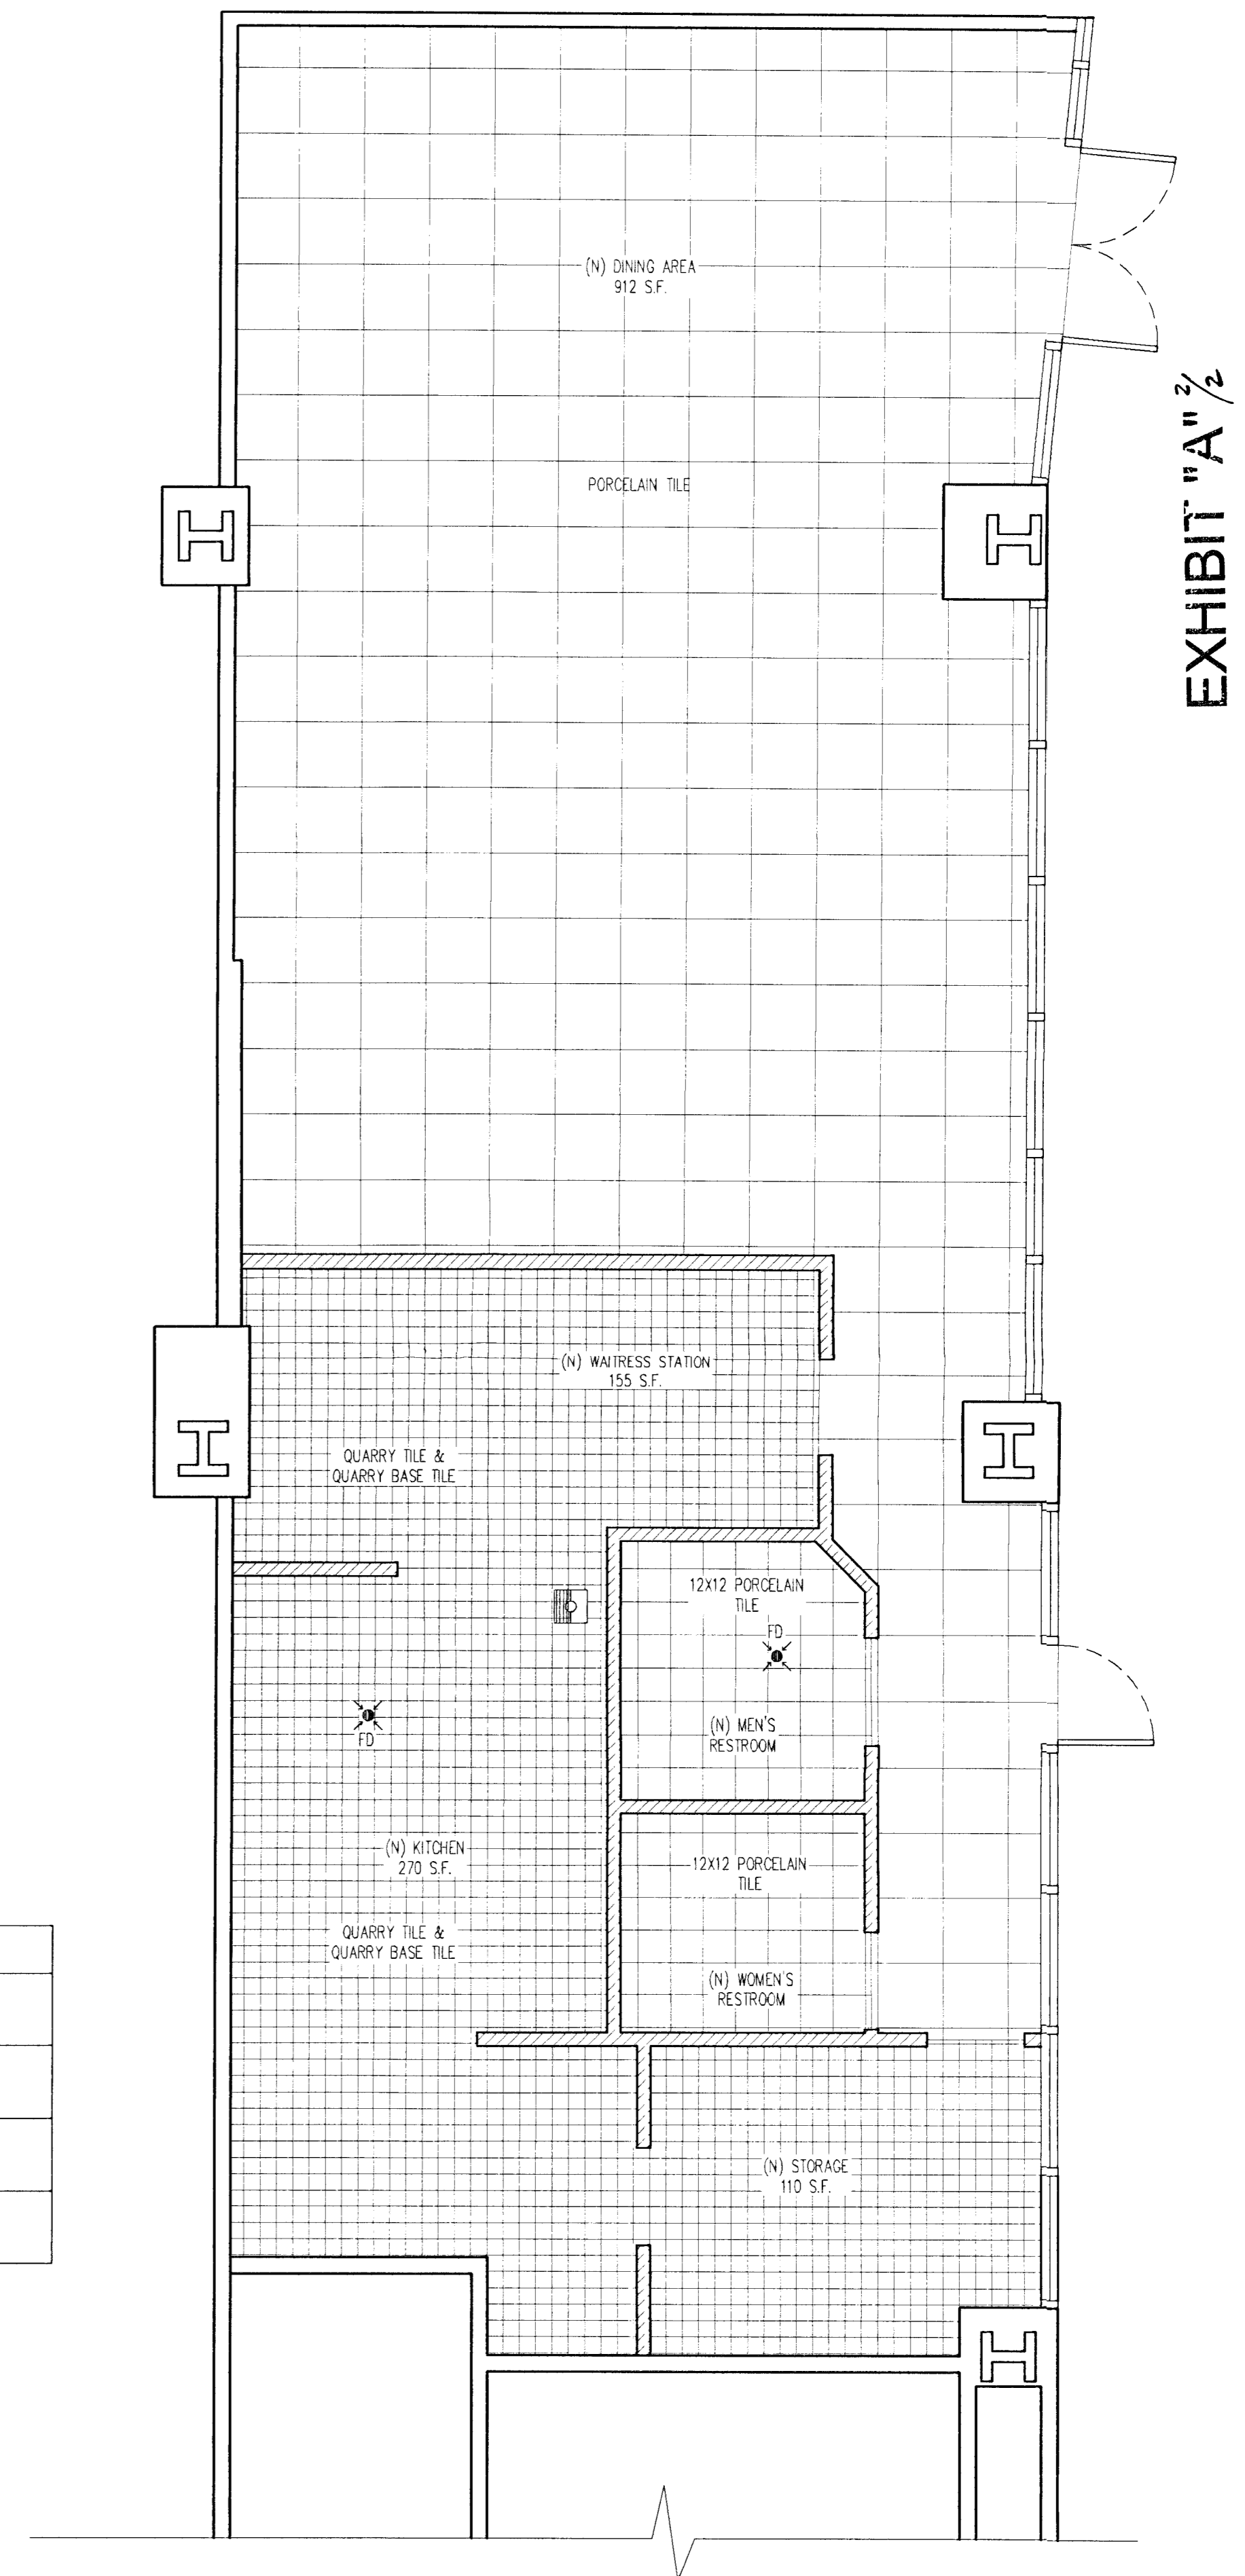

2 A-01

FINISHED FLOOR PLAN
SCALE: 1/4"=1'-0"

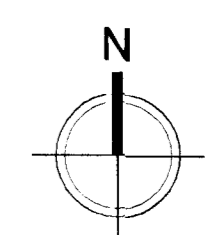


EXHIBIT "A" 1/2

INEX
DESIGN STUDIO
1330 N. VENTURA BLVD. SUITE B LOS ANGELES, CA 90012
TEL: 213-748-8435 FAX: 213-748-8432

PROJECT NAME AND ADDRESS:
JAPANESE RESTAURANT
3800 WILSHIRE BLVD #110F-1 LOS ANGELES CA 90010

DATE: 02.26.2007

REVISION NO. DATE

1

SCALE: 1/4"=1'-0"

THE ABOVE DRAWING INFORMATION, DESIGN, AND CONSTRUCTION SHALL BE THE PROPERTY OF THE ARCHITECT AND SHALL NOT BE REPRODUCED, COPIED, OR TRANSMITTED IN ANY FORM OR BY ANY MEANS, WITHOUT THE WRITTEN PERMISSION OF THE ARCHITECT. THE ARCHITECT SHALL NOT BE RESPONSIBLE FOR ANY ERRORS OR OMISSIONS IN THE DRAWINGS OR FOR ANY DAMAGE TO PERSONS OR PROPERTY ARISING FROM THE USE OF THE DRAWINGS.

FLOOR PLAN & FINISHED FLOOR PLAN

A-1