


Exhibit B

Restaurant, frontage on Flower Street

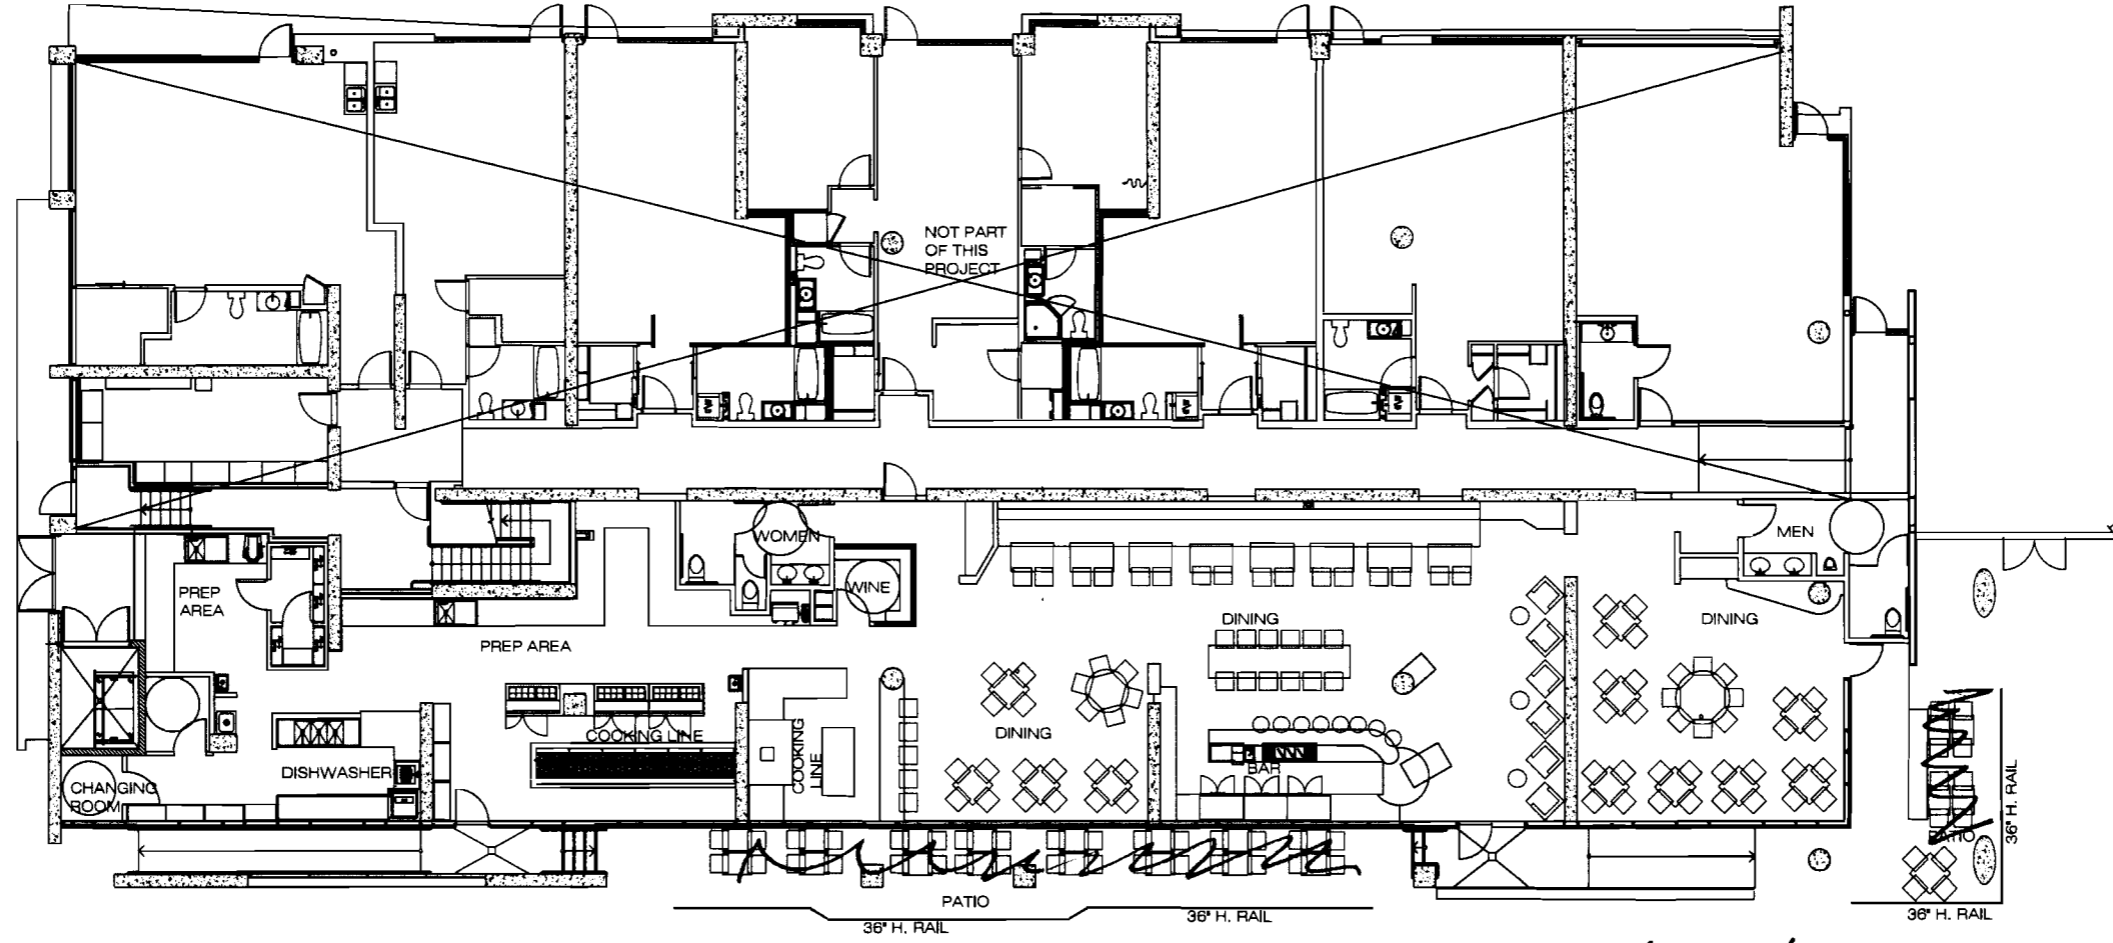

No patio seating. *DS*

1050 SOUTH FLOWER STREET

FLOOR PLAN

EXHIBIT "A"
 Page No. 1 of 1
 Case No. ZA 07-0319.CVB